




DK 34 5x3,2

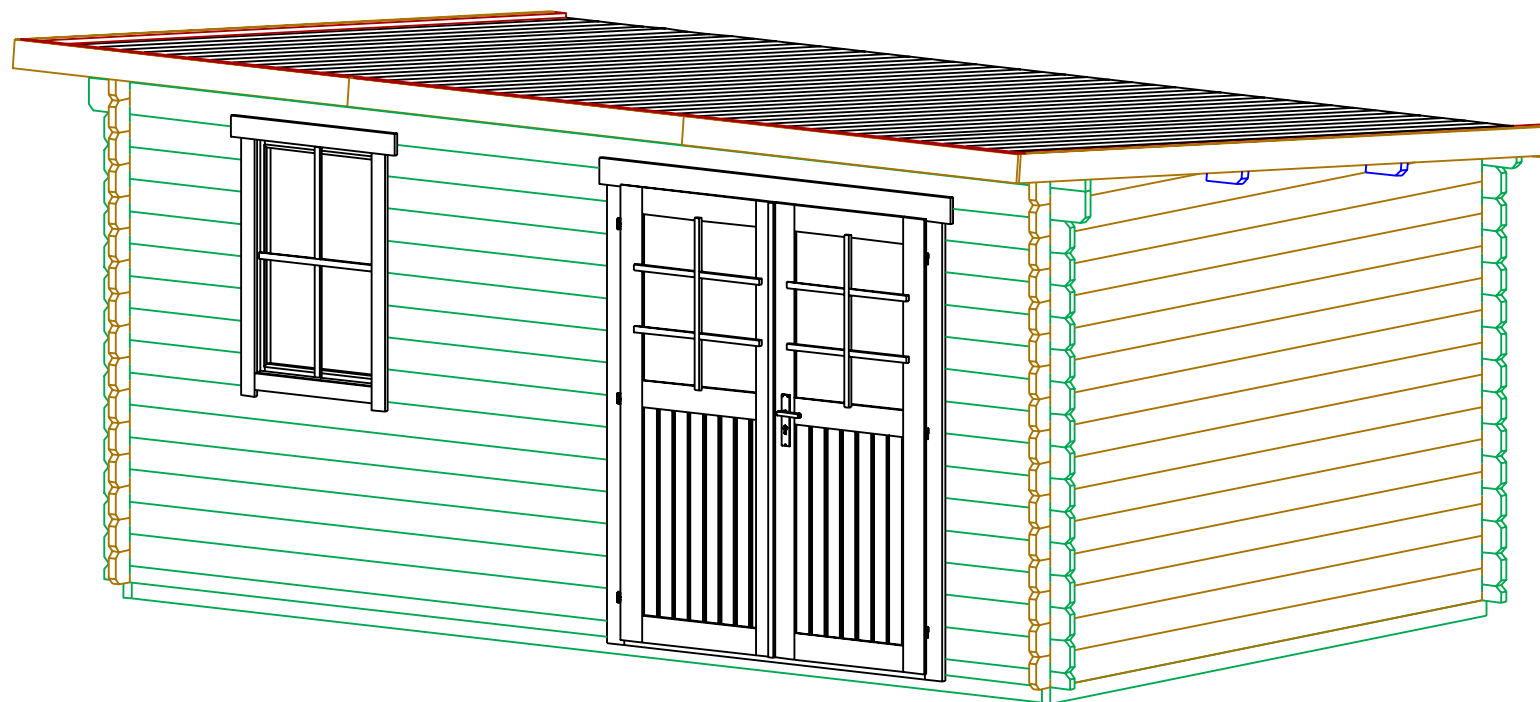

DK 34 5x3,2

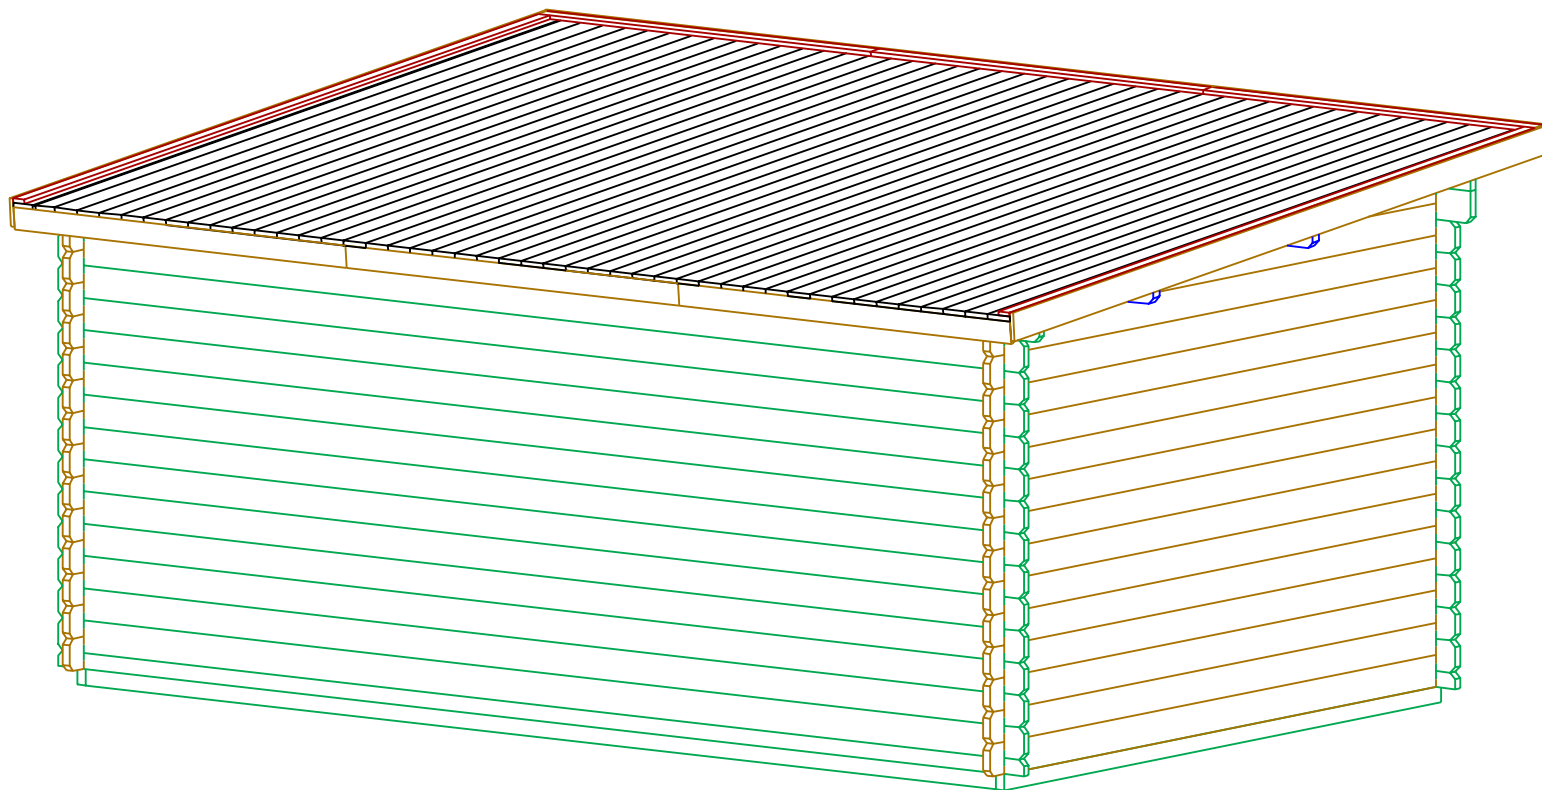

DK 34 5x3,2

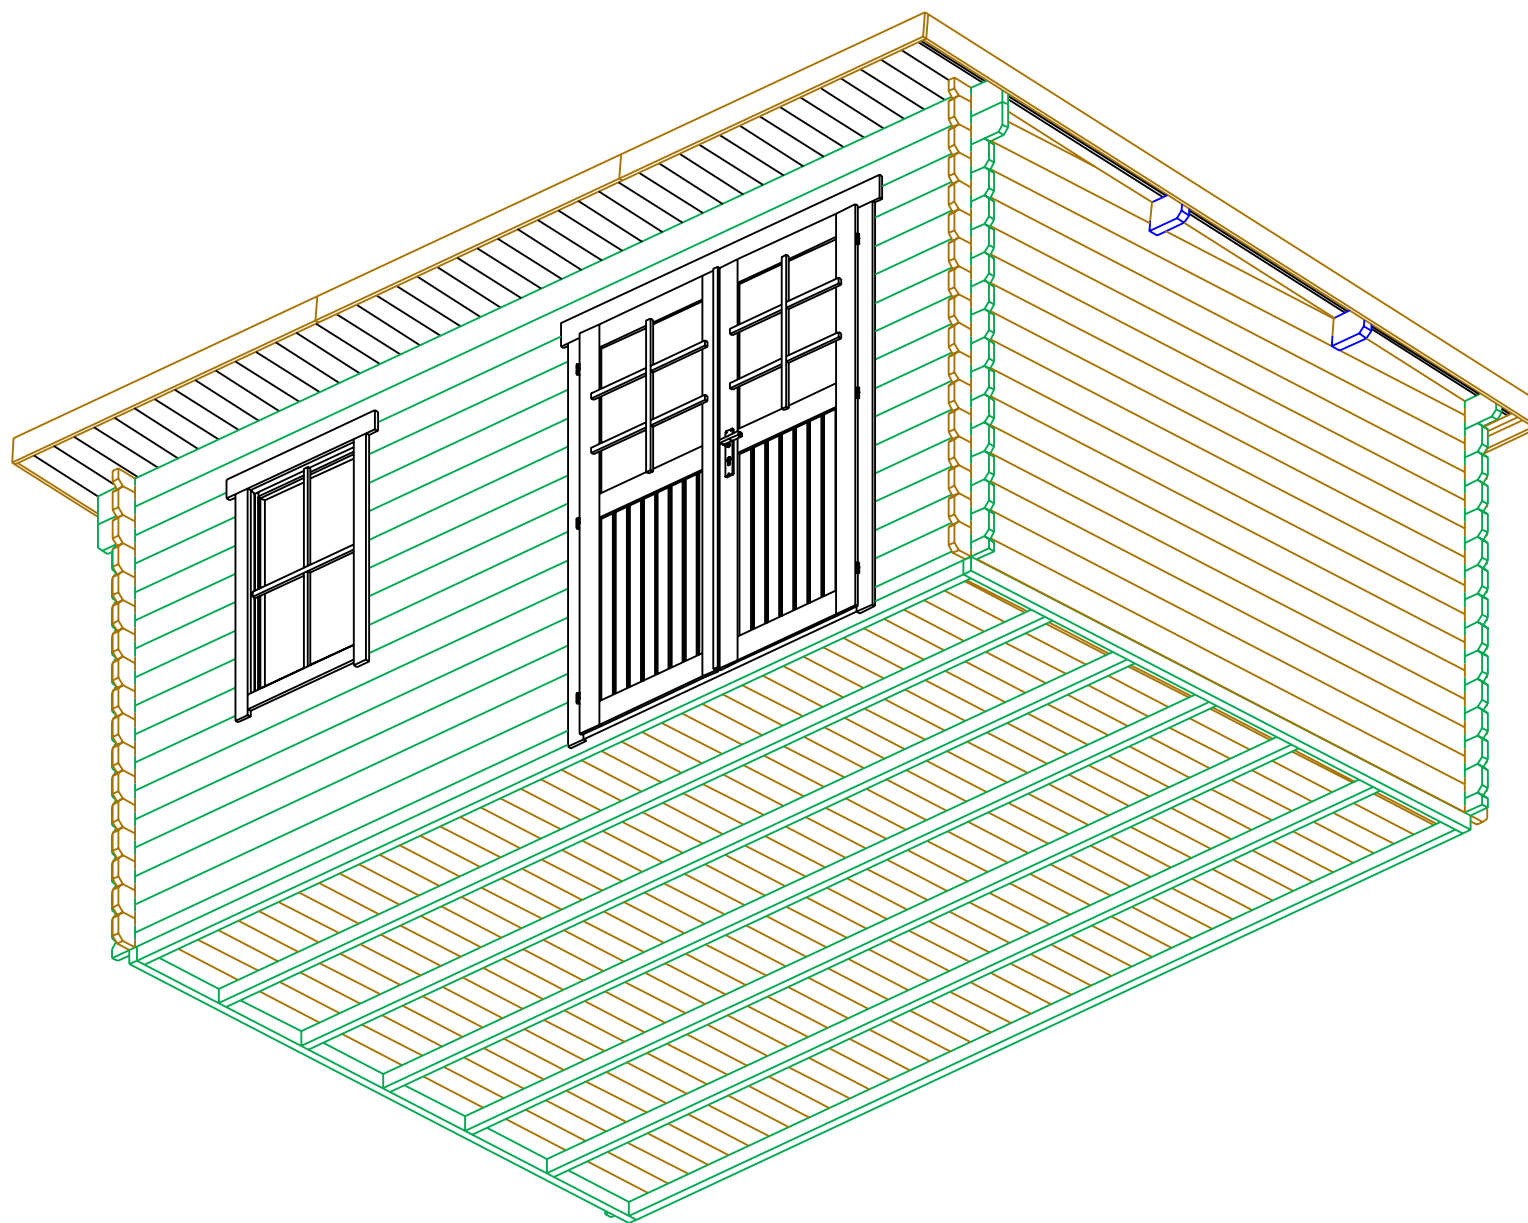


DK 34 5x3,2  
Plan

Стена B  
Wand B  
Wall B  
Mur B  
↓



Стена C  
Wand C  
Wall C  
Mur C  
→

Стена D  
Wand D  
Wall D  
Mur D  
←



Стена A  
Wand A  
Wall A  
Mur A  
↑

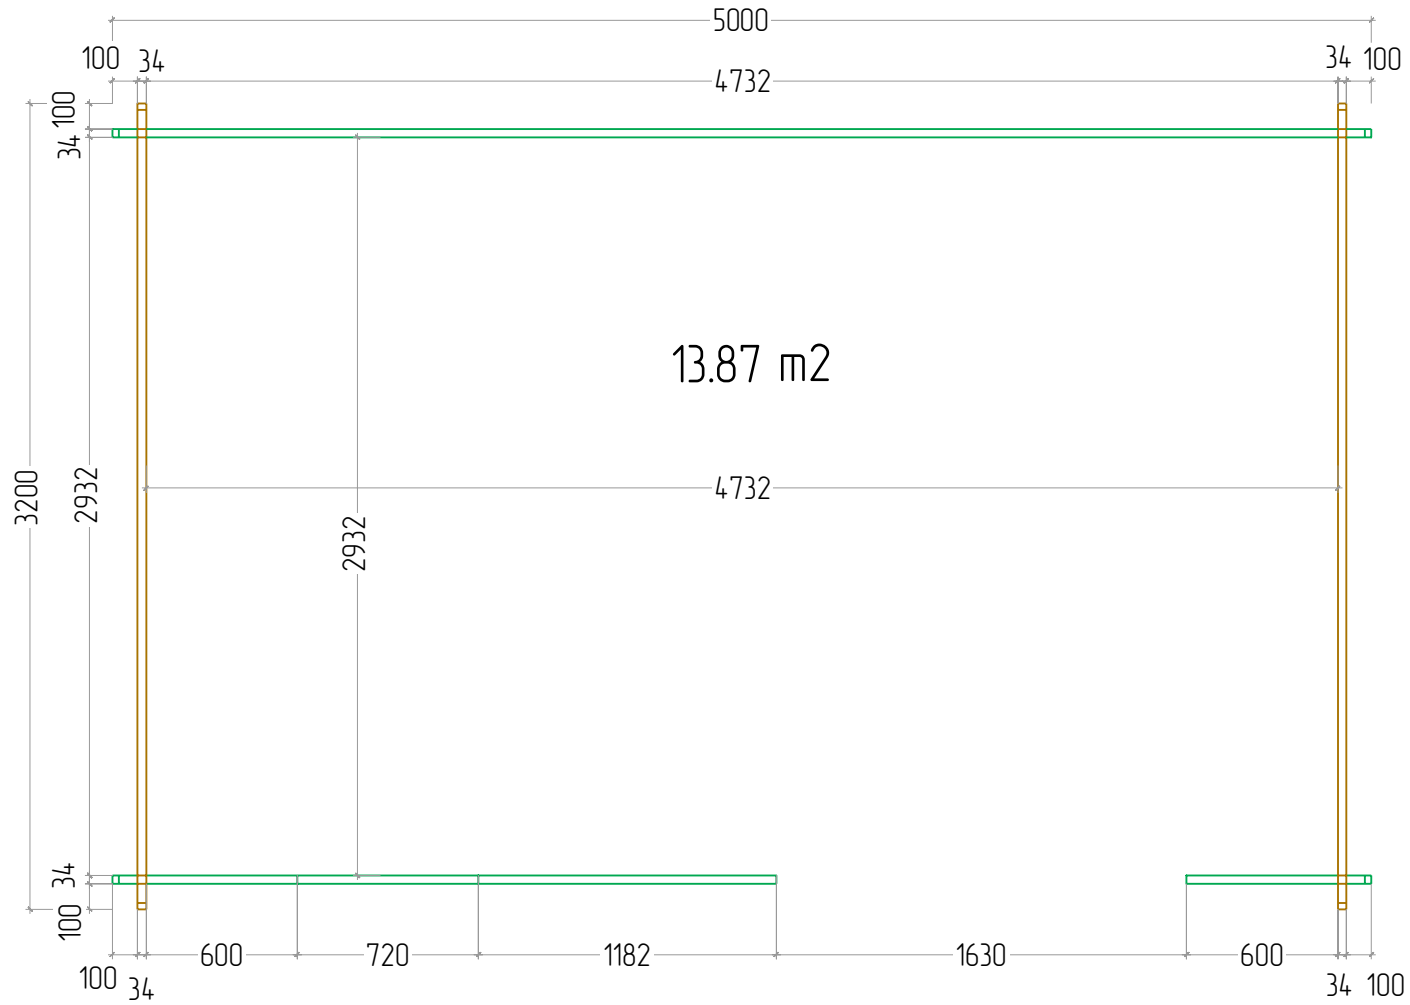



DK 34 5x3,2

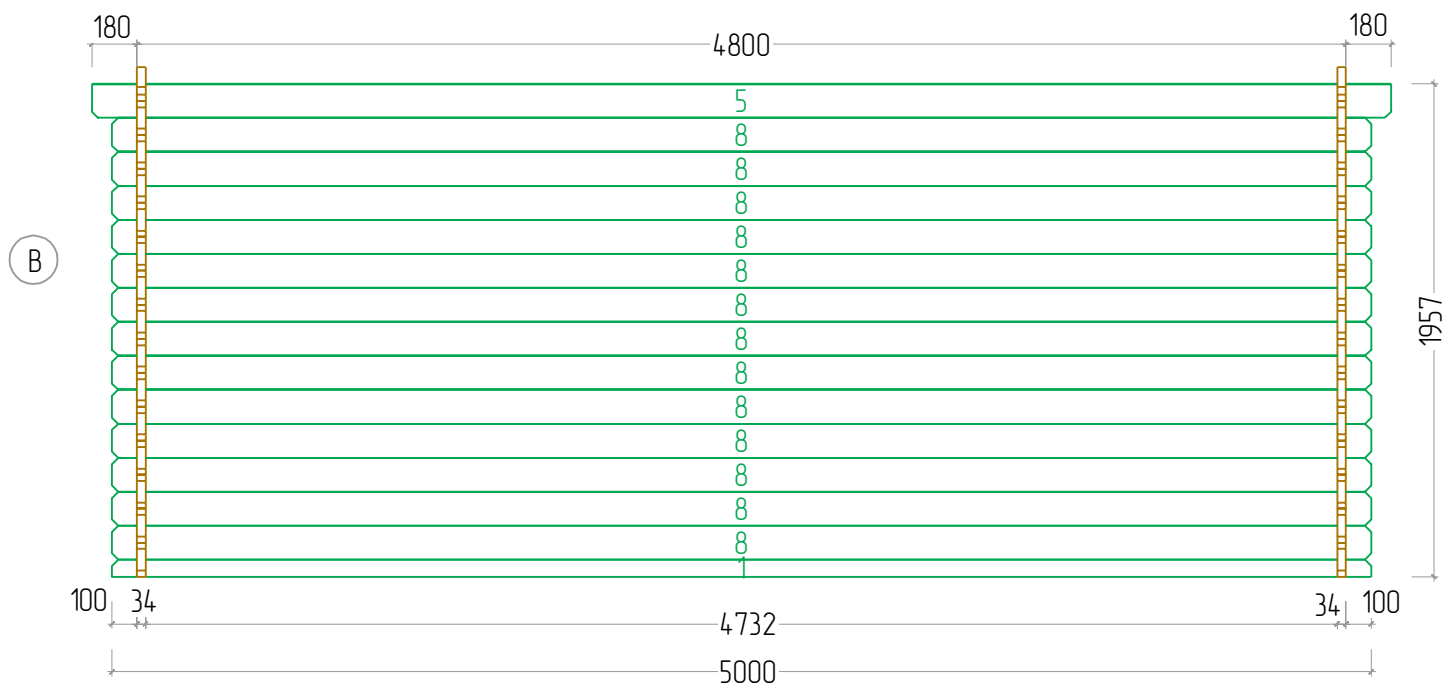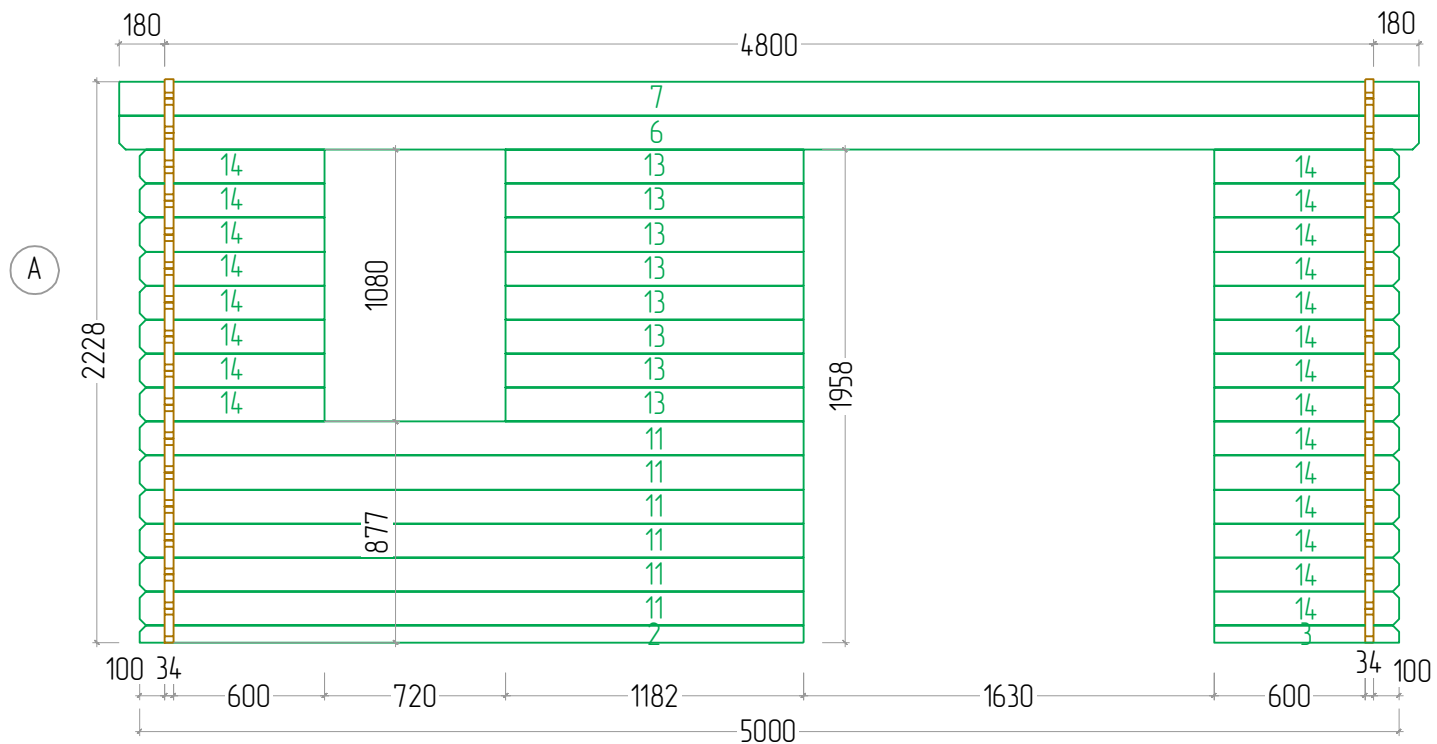



DK 34 5x3,2

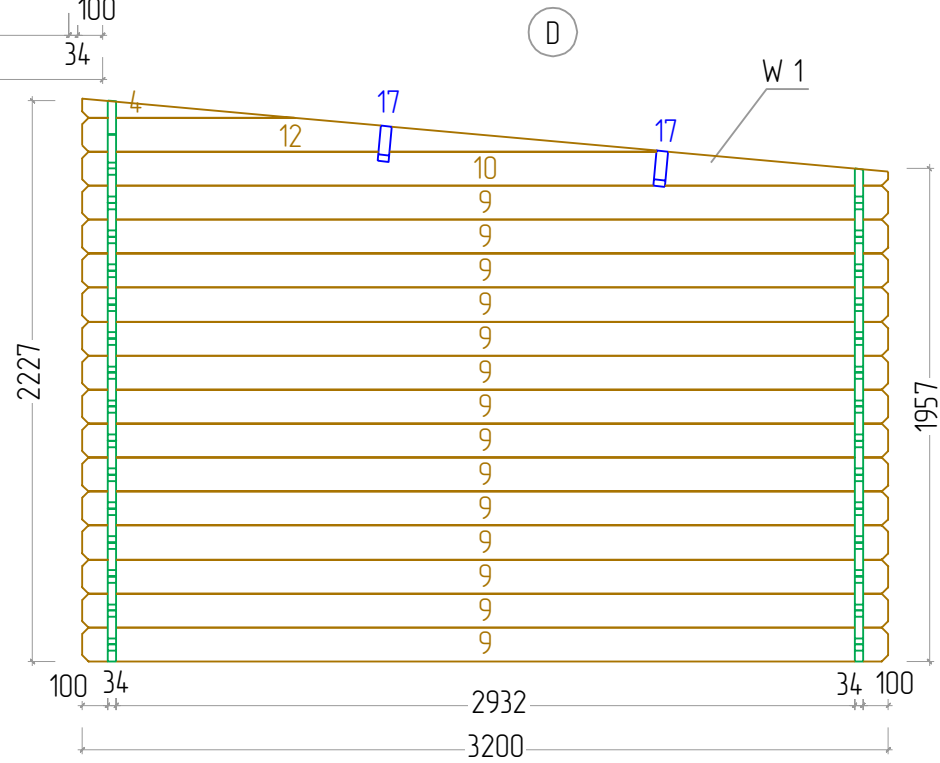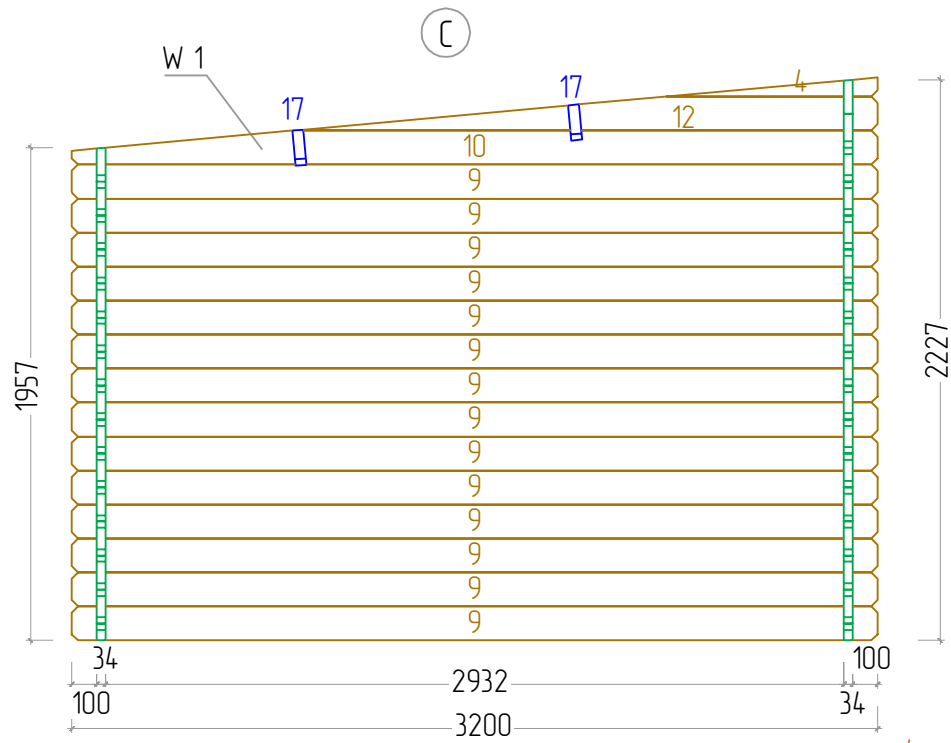

DK 34 5x3,2

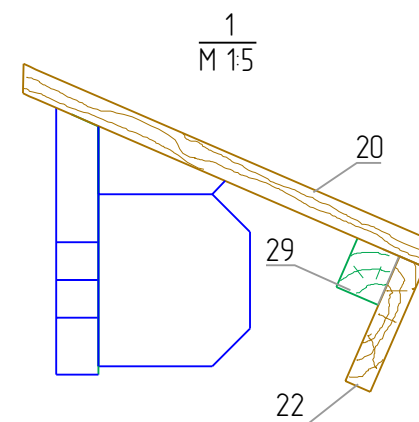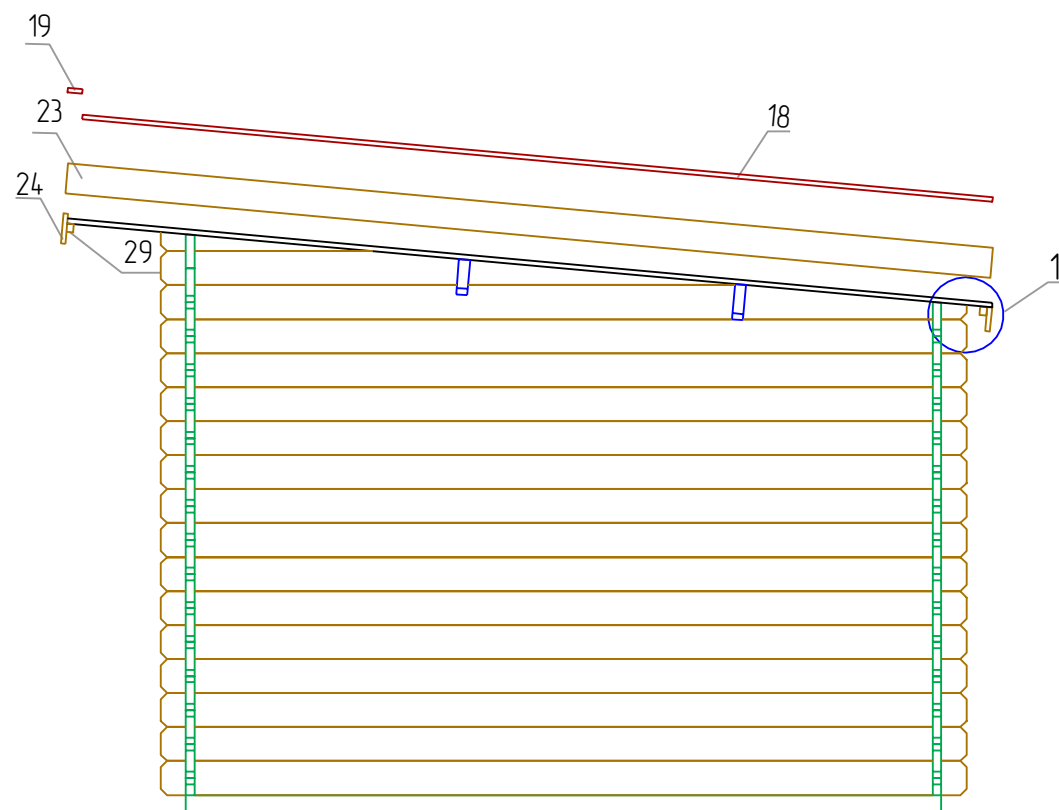


DK 34 5x3,2

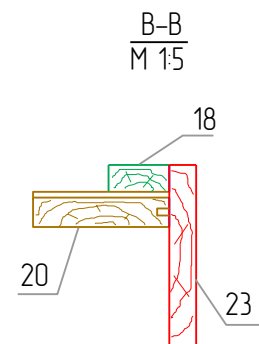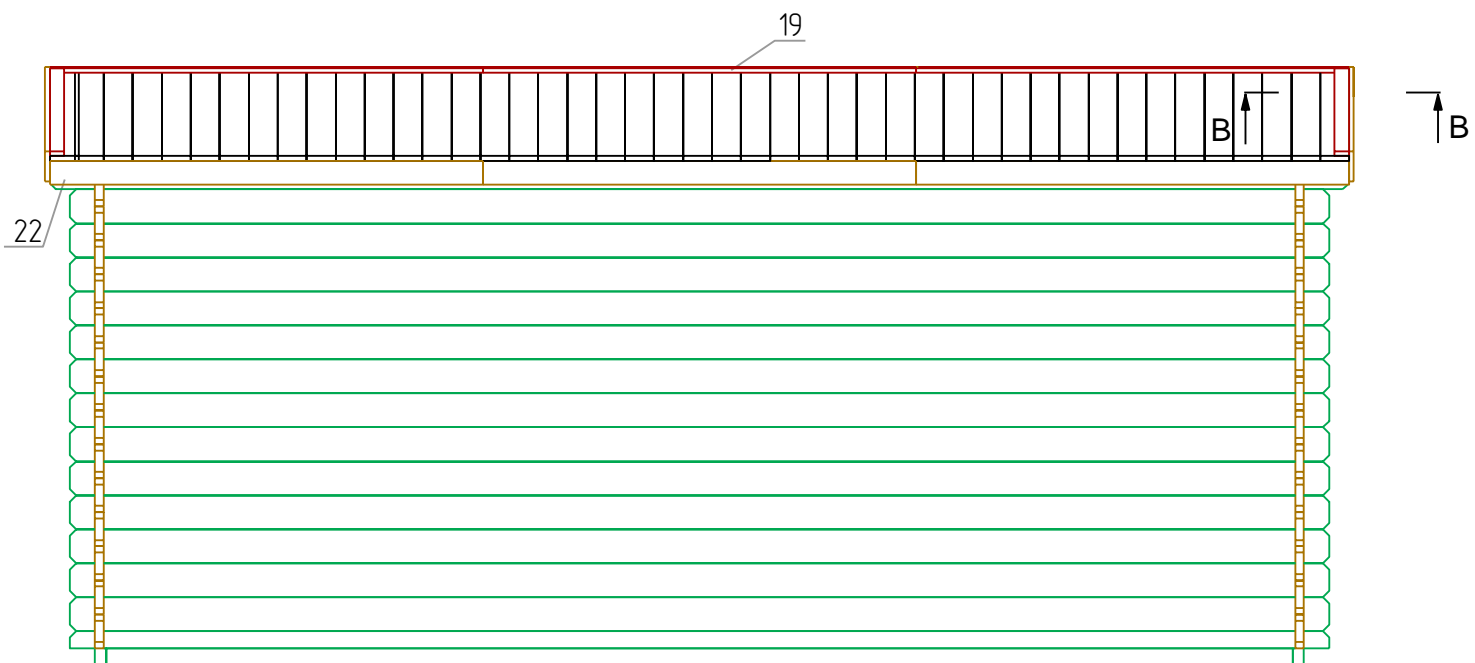




DK 34 5x3,2



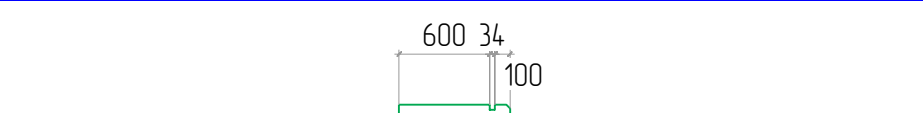
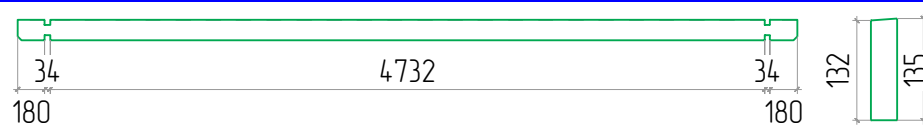
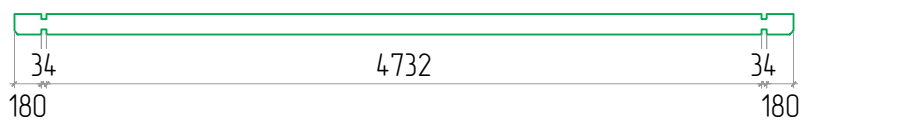

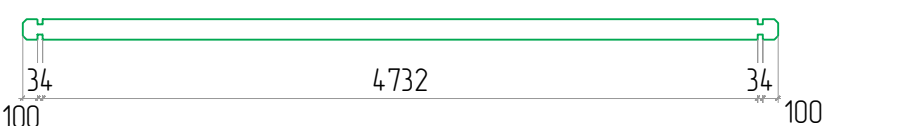
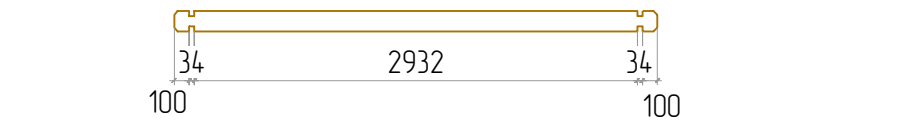
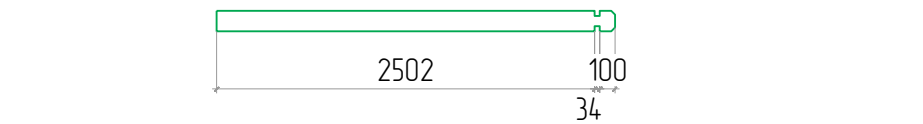

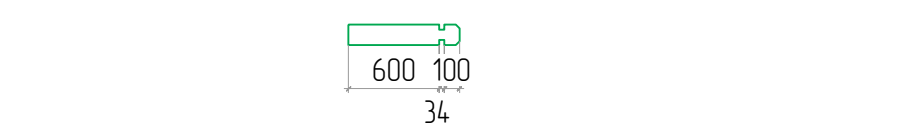


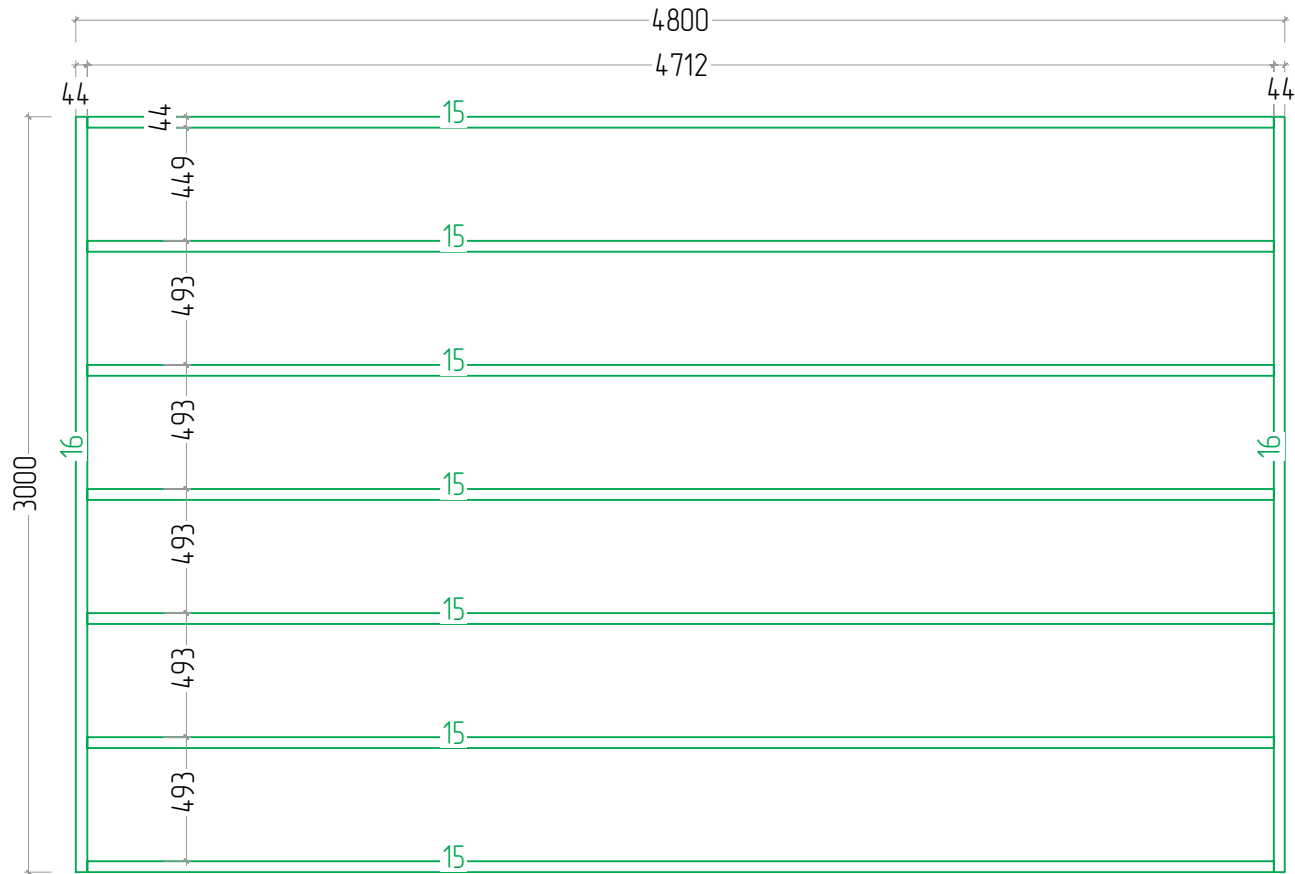Boarding joist plan  
Trumplan  
Lambourde plan





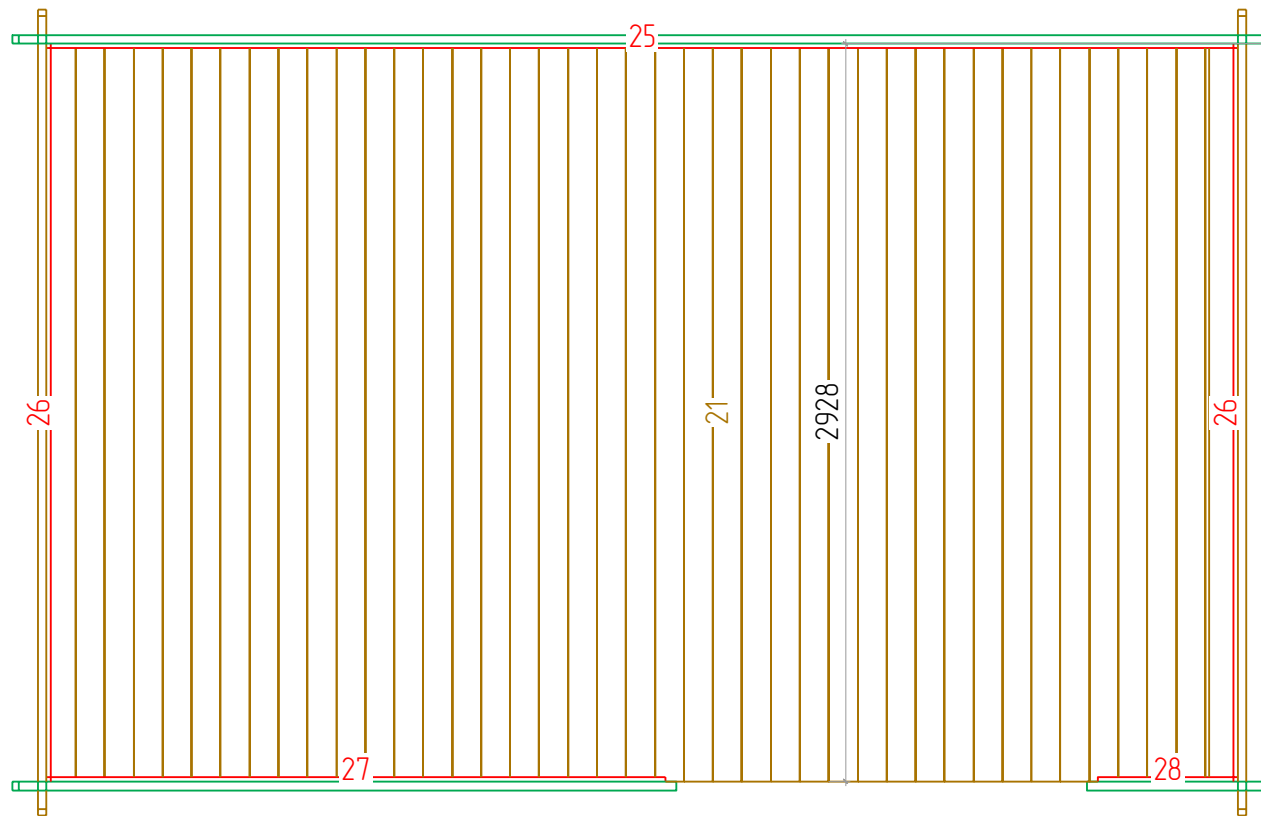

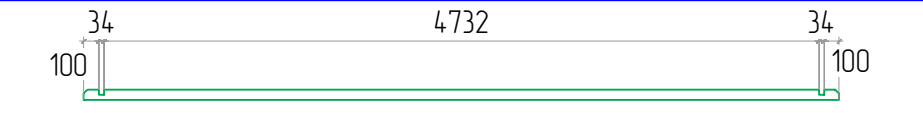









DK 34 5x3,2

Plan of the floor board  
Plan der Furbodenbretter  
Le plan des plaches du plancher



Nº	DK 34 5x3,2	Nr.	Profile (mm)	Lenght (mm)
1		1	34x67,5	5000mm
2		1	34x67,5	2636mm
3		1	34x67,5	734mm
5		1	34x135	5160mm
6		1	34x135	5160mm
7		1	34x135	5160mm
8		14	34x135	5000mm
9		28	34x135	3200mm
11		6	34x135	2636mm
13		8	34x135	1182mm
14		22	34x135	734mm
15	Foundation Fundament Solive 	7	44x68	4712mm
16	Foundation Fundament Solive 	2	44x68	3000mm

Nº	DK 34 5x3,2	Nr.	Profile (mm)	Lenght (mm)
17	Roof beam. Dachbalken. Panne 	2	44x140	5160mm
18	Roofing felt fillet Giebelabschlussbrett Latte de finition couverture 	2	18x58	3630mm
19	Roofing felt fillet Giebelabschlussbrett Latte de finition couverture 	3	18x58	1720mm
20	Roof boards Dachbretter Volige 	45+1	20x115	3688mm
21	Floor boards Fu ssboden Lame de plancher 	42+1	20x115	2928mm
22	Fascia board Giebelblende Planch de rive facade 	3	18x95	1720mm
23	Fascia board Giebelblende Planch de rive facade 	2	18x120	3688mm
24	Fascia board Giebelblende Planch de rive facade 	3	18x120	1732mm
25	Floor edge trim Fu bleisten Plinthe plancher 	1	20x18	4732mm
26	Floor edge trim Fu bleisten Plinthe plancher 	2	20x18	2932mm
27	Floor edge trim Fu bleisten Plinthe plancher 	1	20x18	2459mm
28	Floor edge trim Fu bleisten Plinthe plancher 	1	20x18	557mm
29	Roof edge reinforcement Traufenleisteu Tasseau 	6	28x34	1720mm

N°	DK 34 5x3,2	Nr.	Profile (mm)	Lenght (mm)
	Door Tur La porte 1630x1958 MM	1		
	Window Fenstra Finestra 720x1080 MM	1		
W1		2		

